



**PART A - KALAMA VALLEY WATER SYSTEM IMPROVEMENTS, PART II**



**PART B - SERVICE LATERAL REPLACEMENTS IN KALAMA VALLEY**

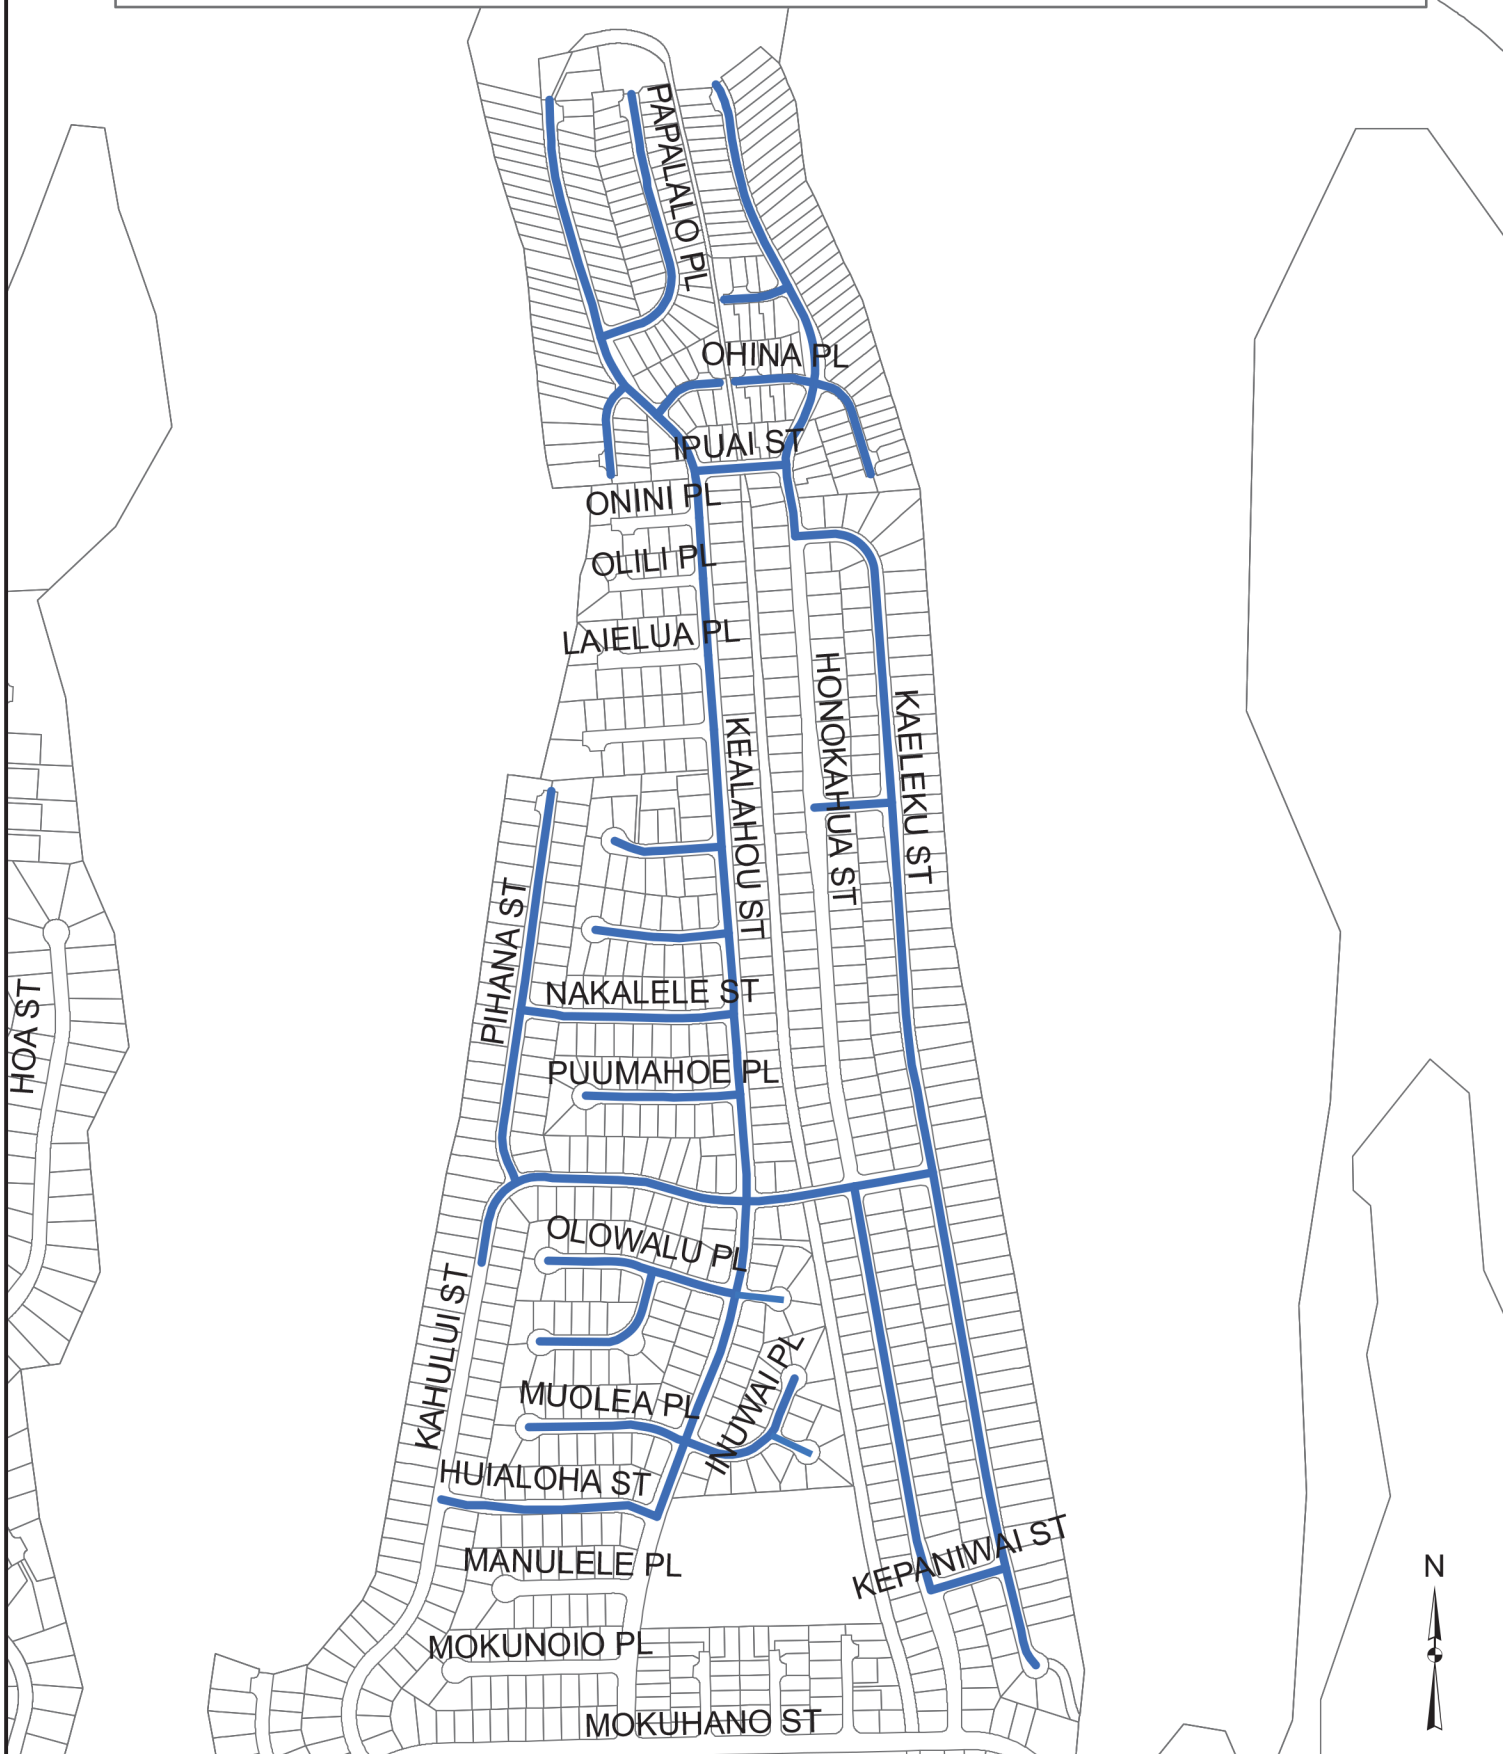

# KALAMA VALLEY WSI, PART II

8 & 4 Inch Waterline  
12 Inch Waterline

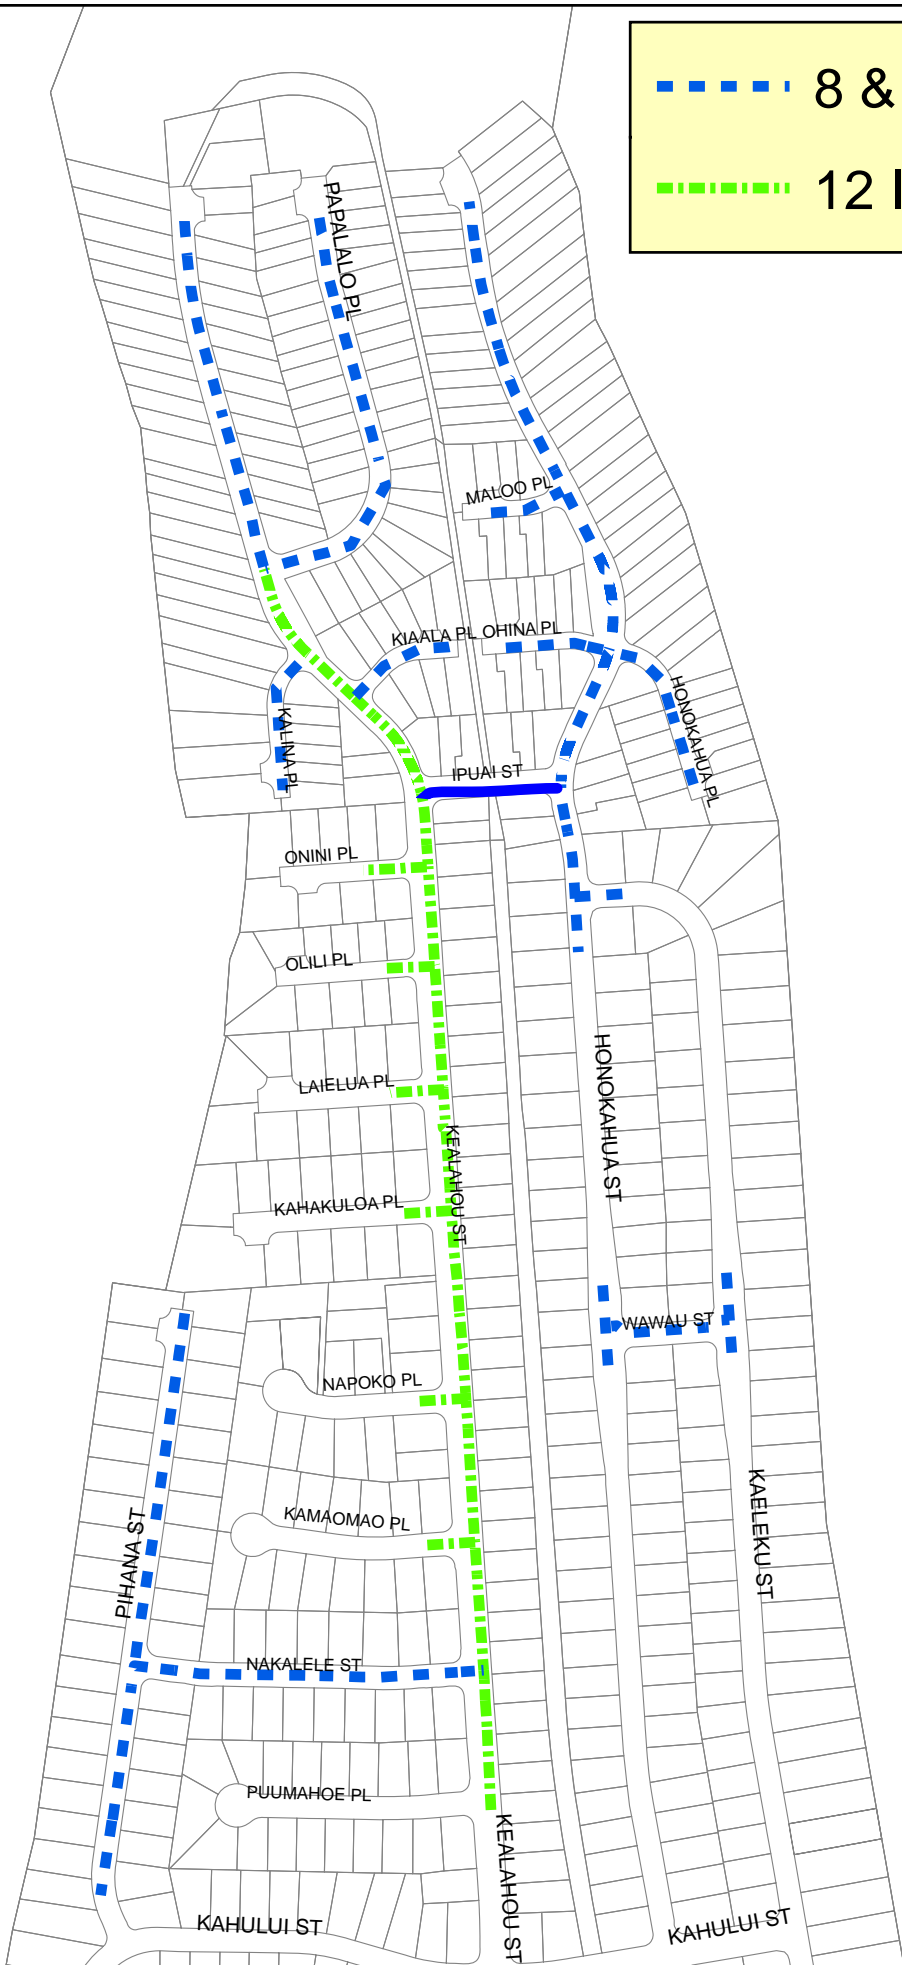

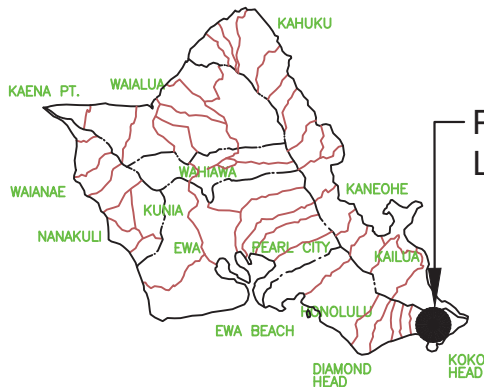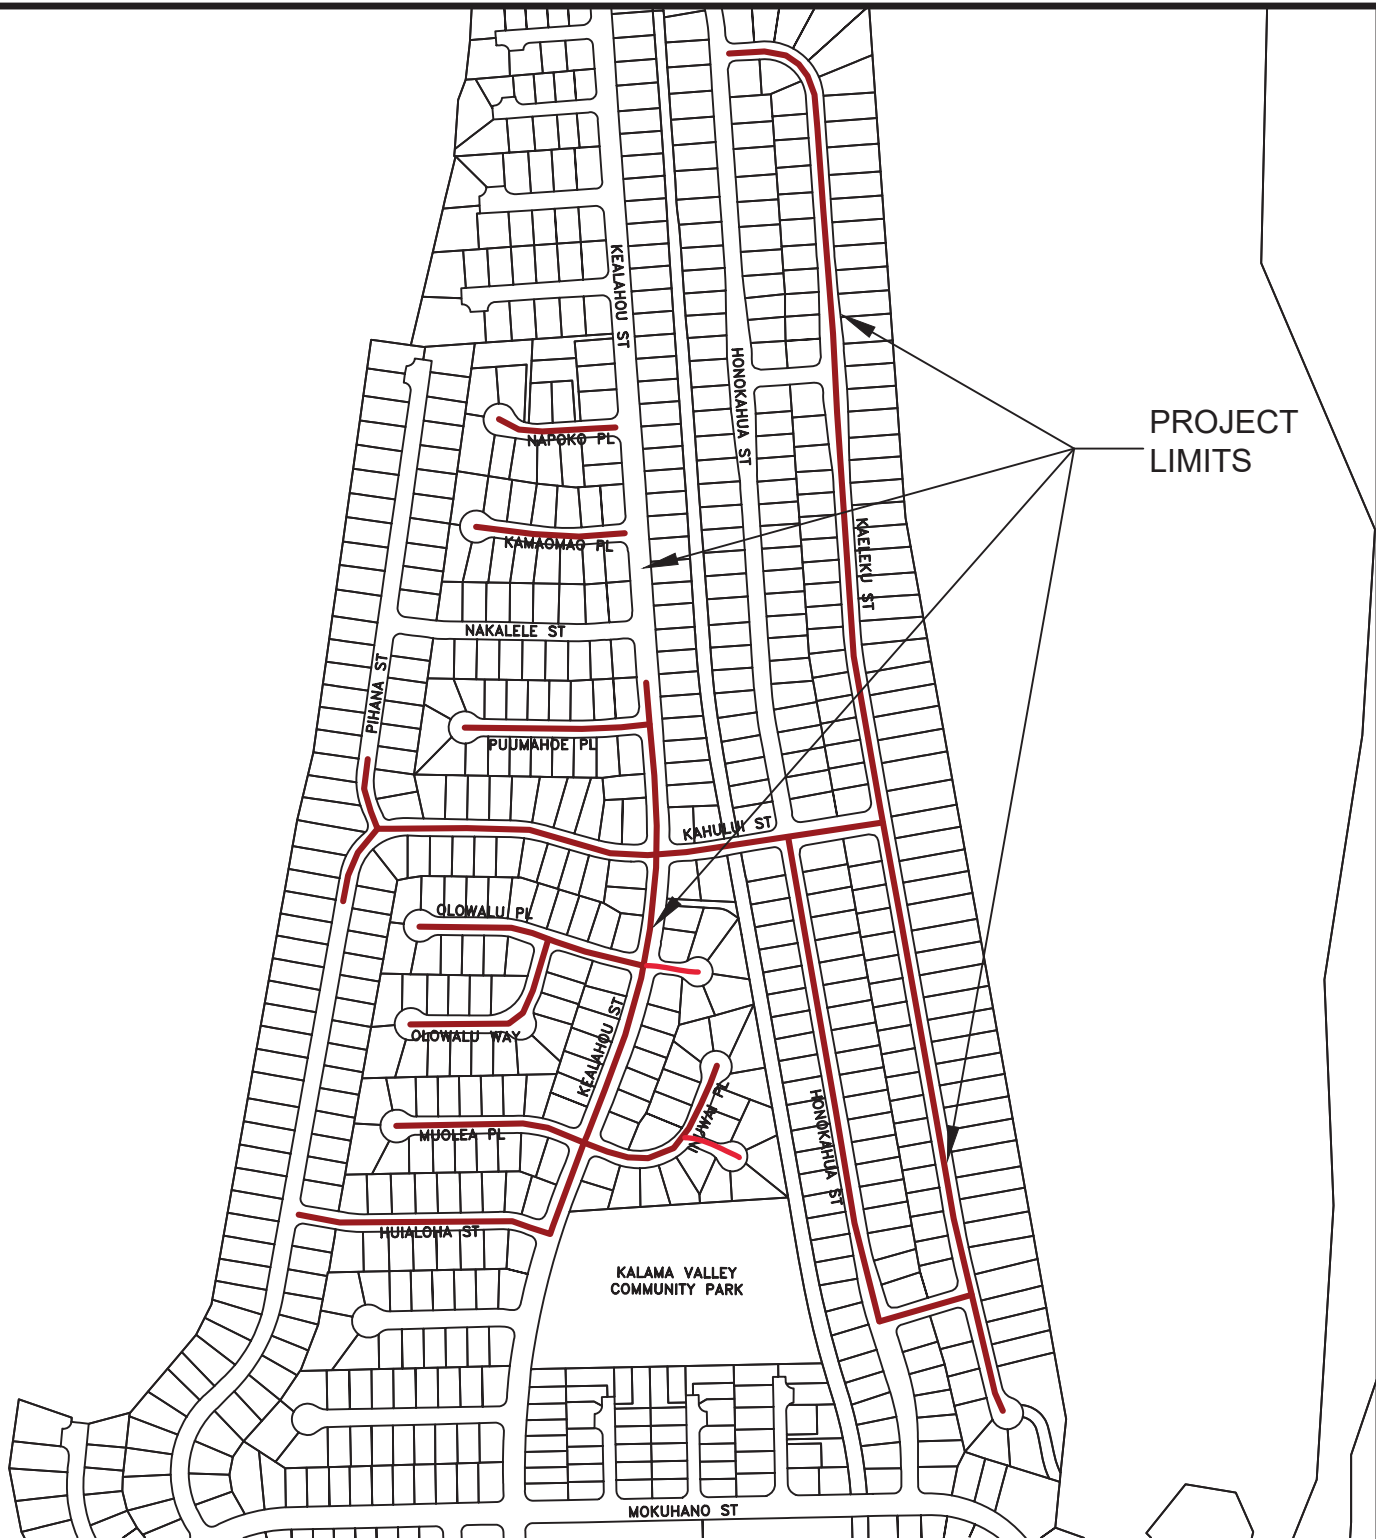

PROJECT  
LOCATION

BOARD OF WATER SUPPLY  
CITY AND COUNTY OF HONOLULU

SERVICE LATERAL REPLACEMENT  
IN KALAMA VALLEY

HONOLULU, OAHU, HAWAII  
Location Map

Not To Scale

Sheet 1 of 1